




Existing Front Elevation 1:100 Existing Side Elevation 1:100 Existing Rear Elevation 1:100

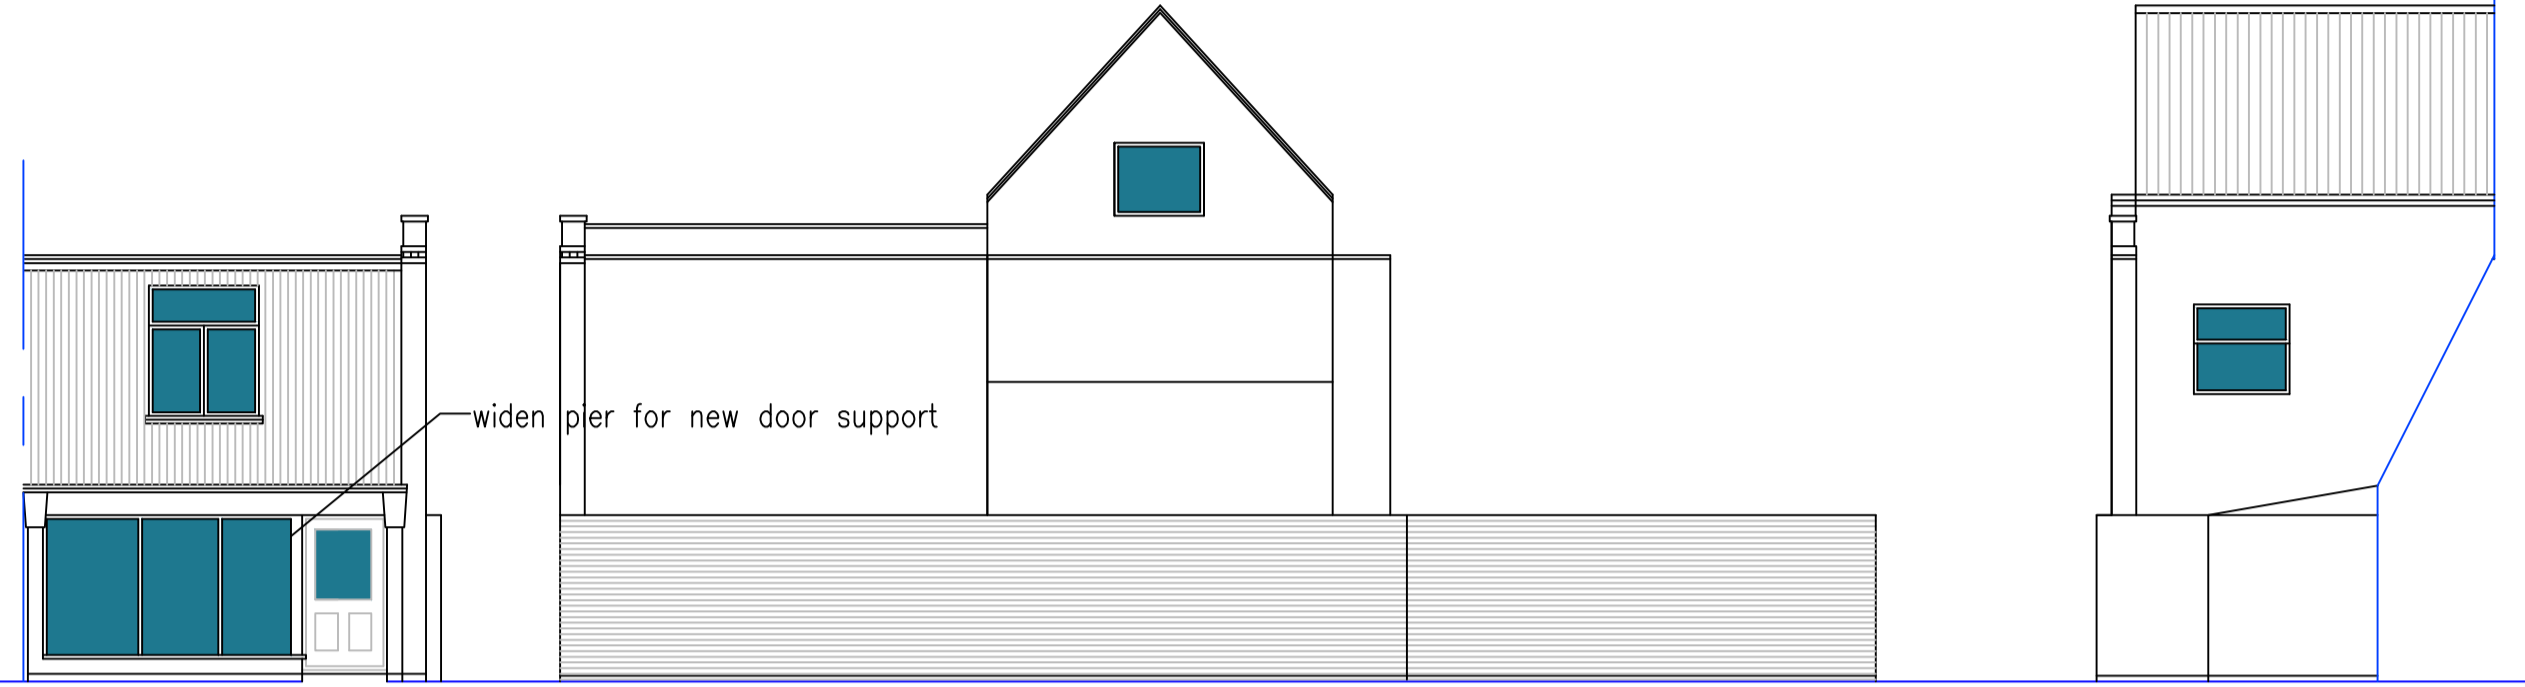

Proposed Front Elevation 1:100 Proposed Side Elevation 1:100 Proposed Rear Elevation 1:100

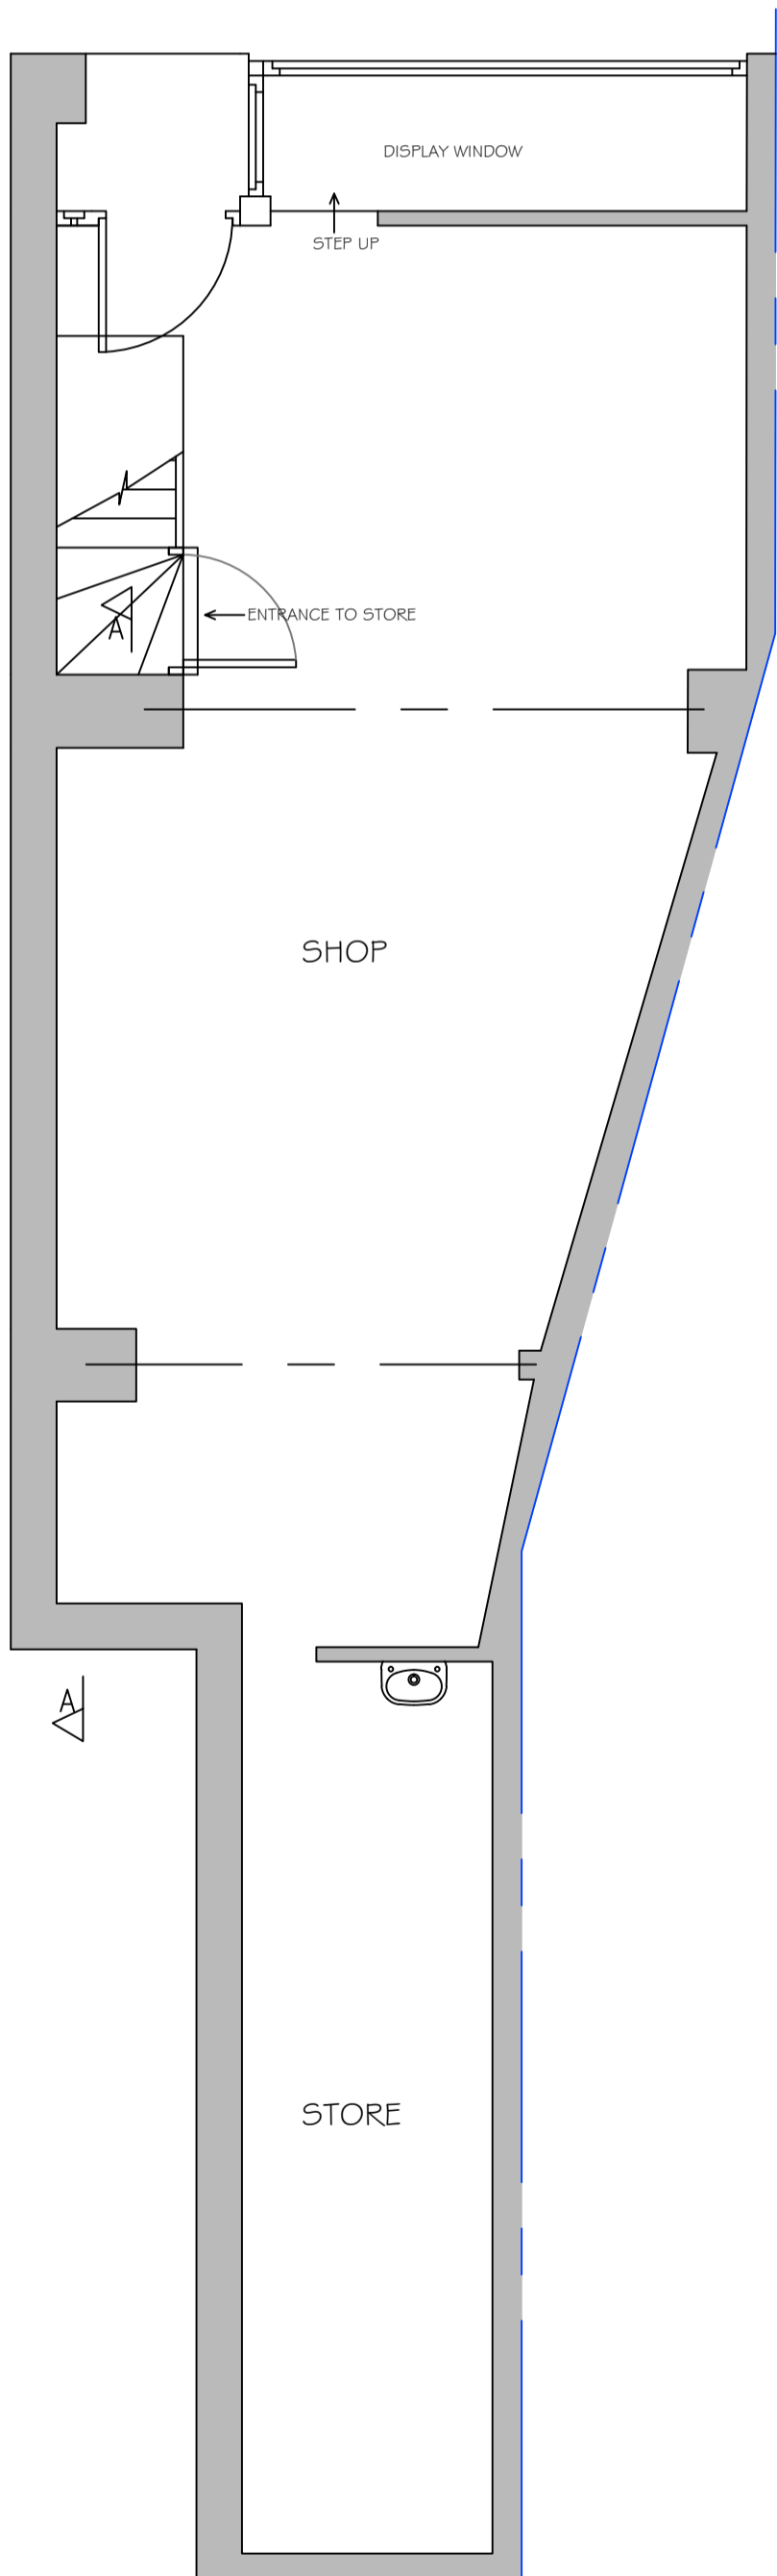

Existing Ground Floor Plan 1:50

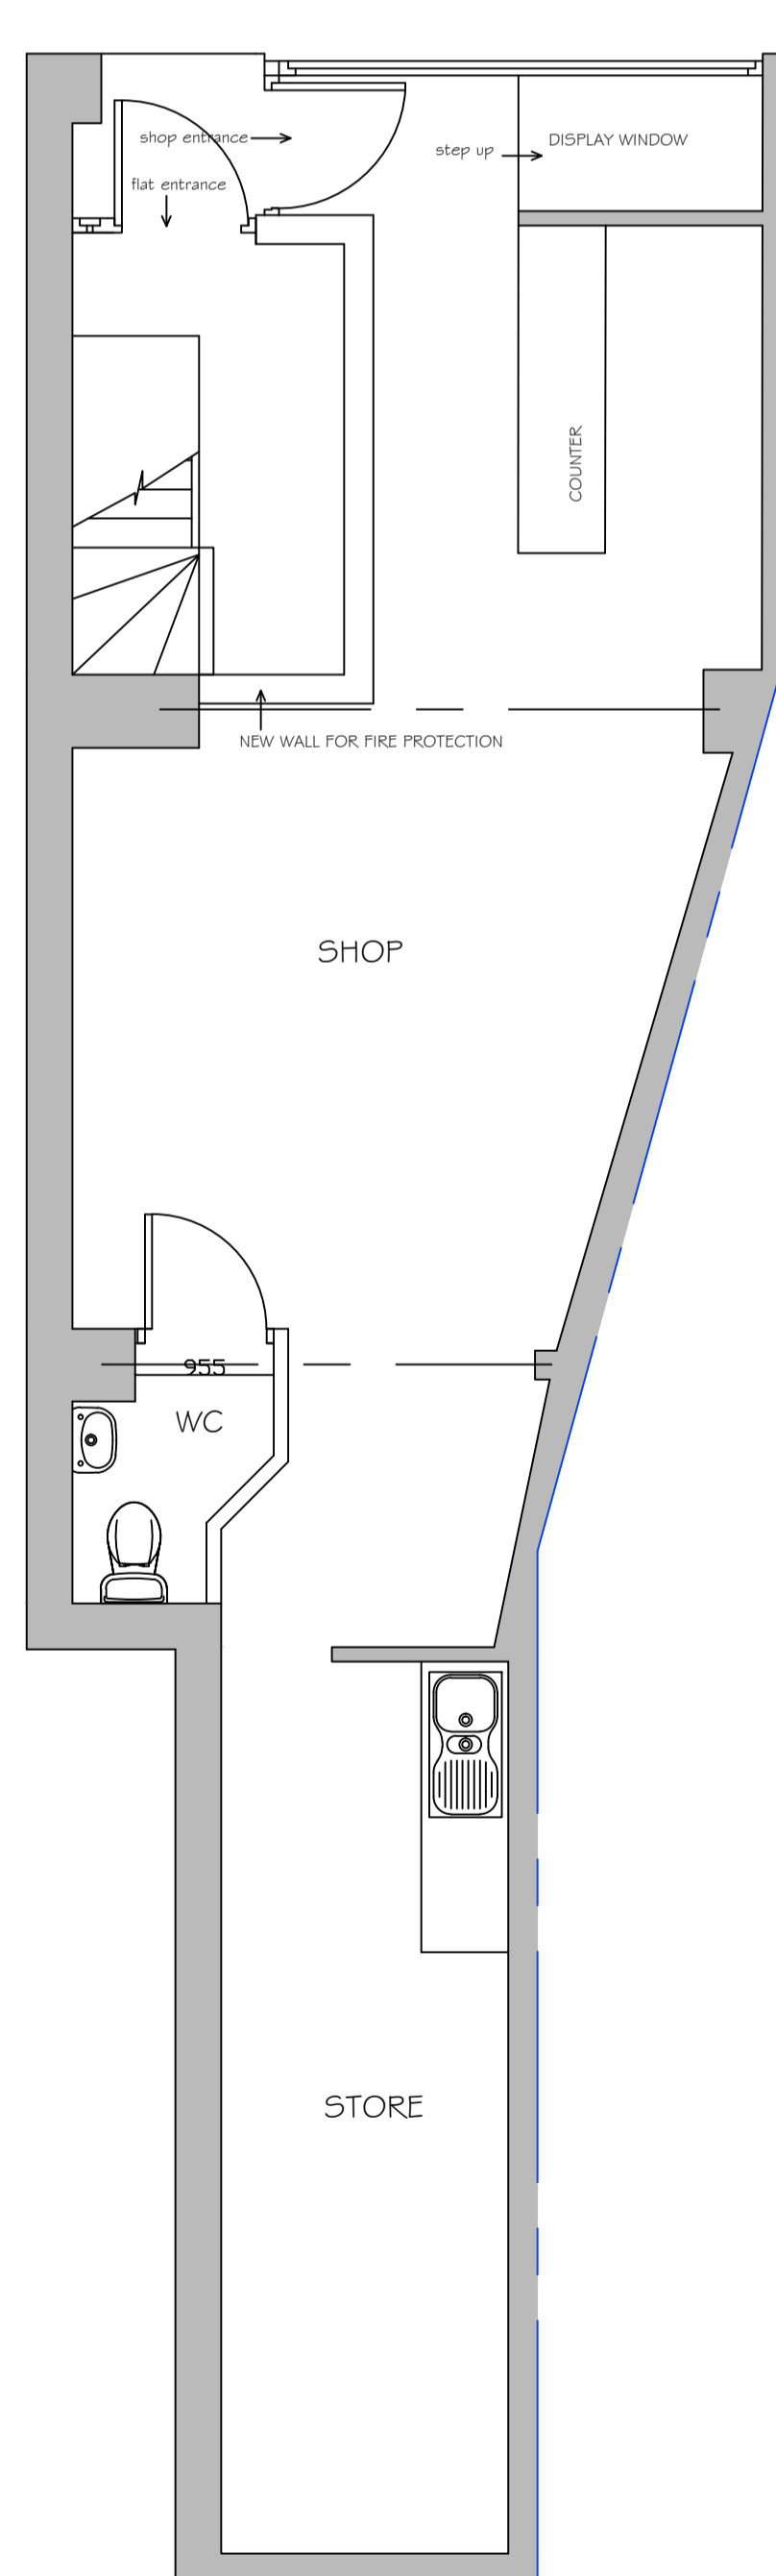


Proposed Ground Floor Plan 1:50



Existing Site Plan 1:250




Existing Location Plan 1:1250

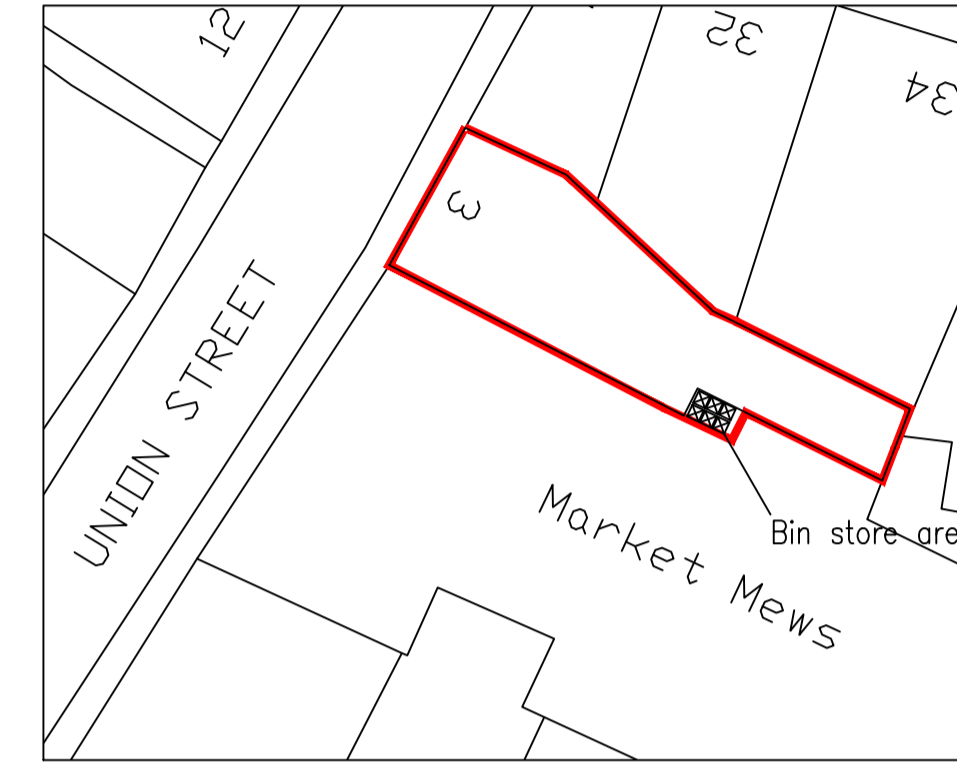


Proposed Site Plan 1:250



Proposed Location Plan 1:1250

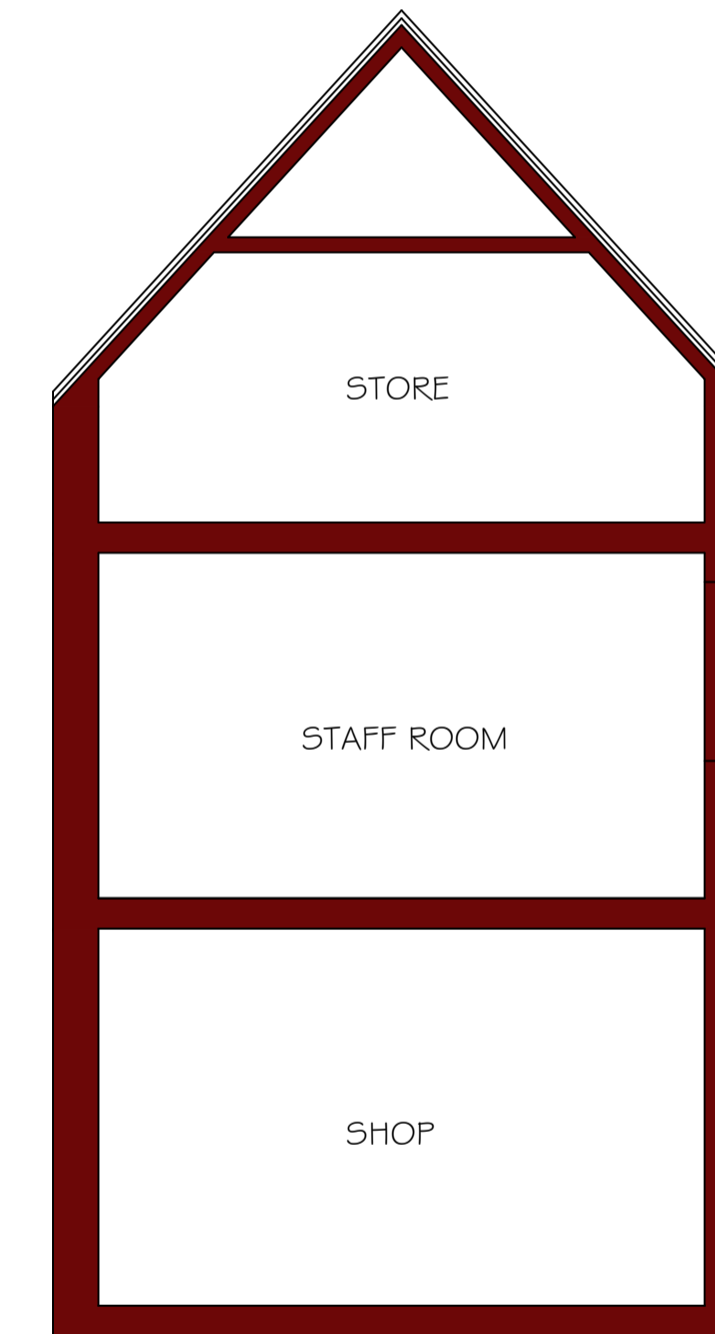


Existing Section A through 1:50

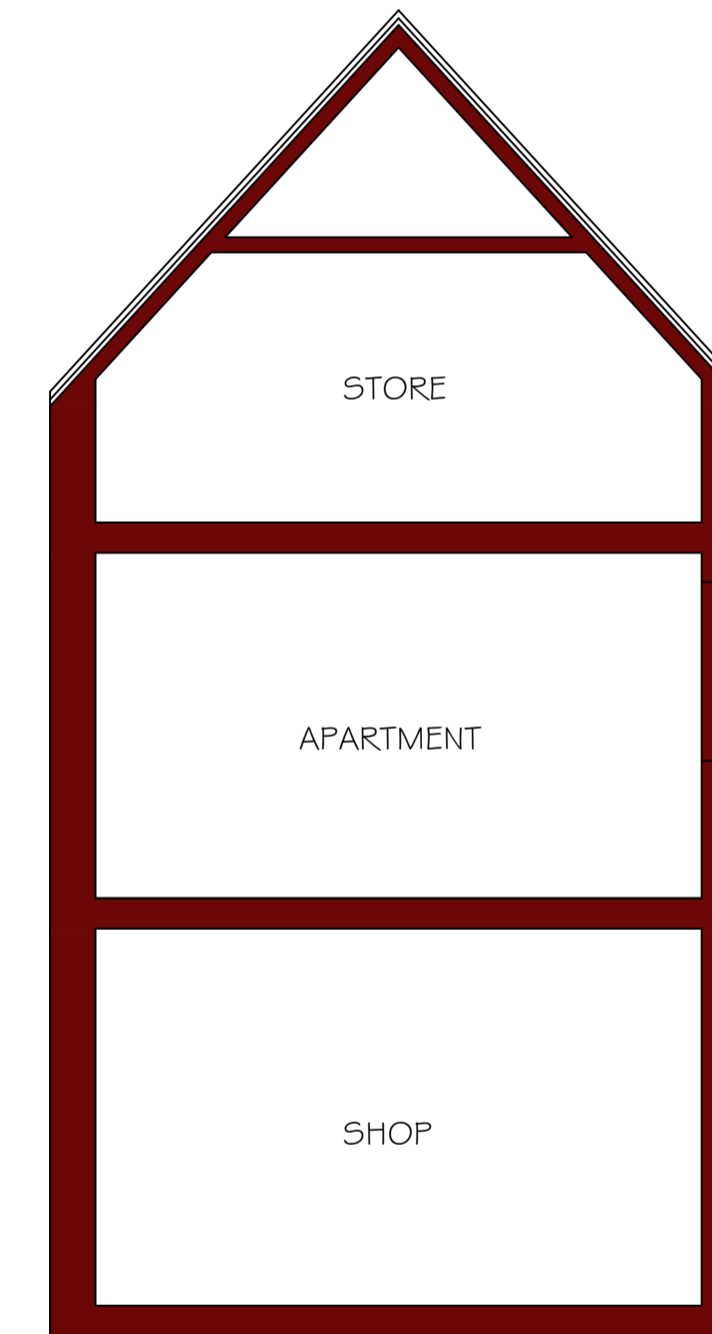

Proposed Section through 1:50

Additional Notes:
DO NOT SCALE FROM THIS DRAWING
The drawing and design remains the copyright property of Alexandra Design

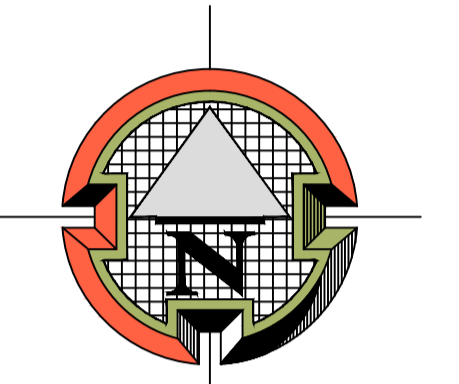

Revisions:

Reference: Planning/53/A	Pages: 1
-----------------------------	-------------

Scale:
as shown

Project:
Change of use from store to
one bed studio apartment

Site Address:
3 Union Street
Wisbech
Cams

Client:
Mr B Muthwill



Southfork Farm
Seadyke Bank
Murrow
Cambridgeshire
PE13 4SD

T: 07891175649
E: info.alexandradesign@gmail.com
W: www.alexandradesign.co.uk